


2 Key Plan
154 nts

- DRAWING LEGEND**
- New build areas
 - Dashed line denotes security line between public & private areas
 - Denotes Basement below
 - Denotes refurbished areas

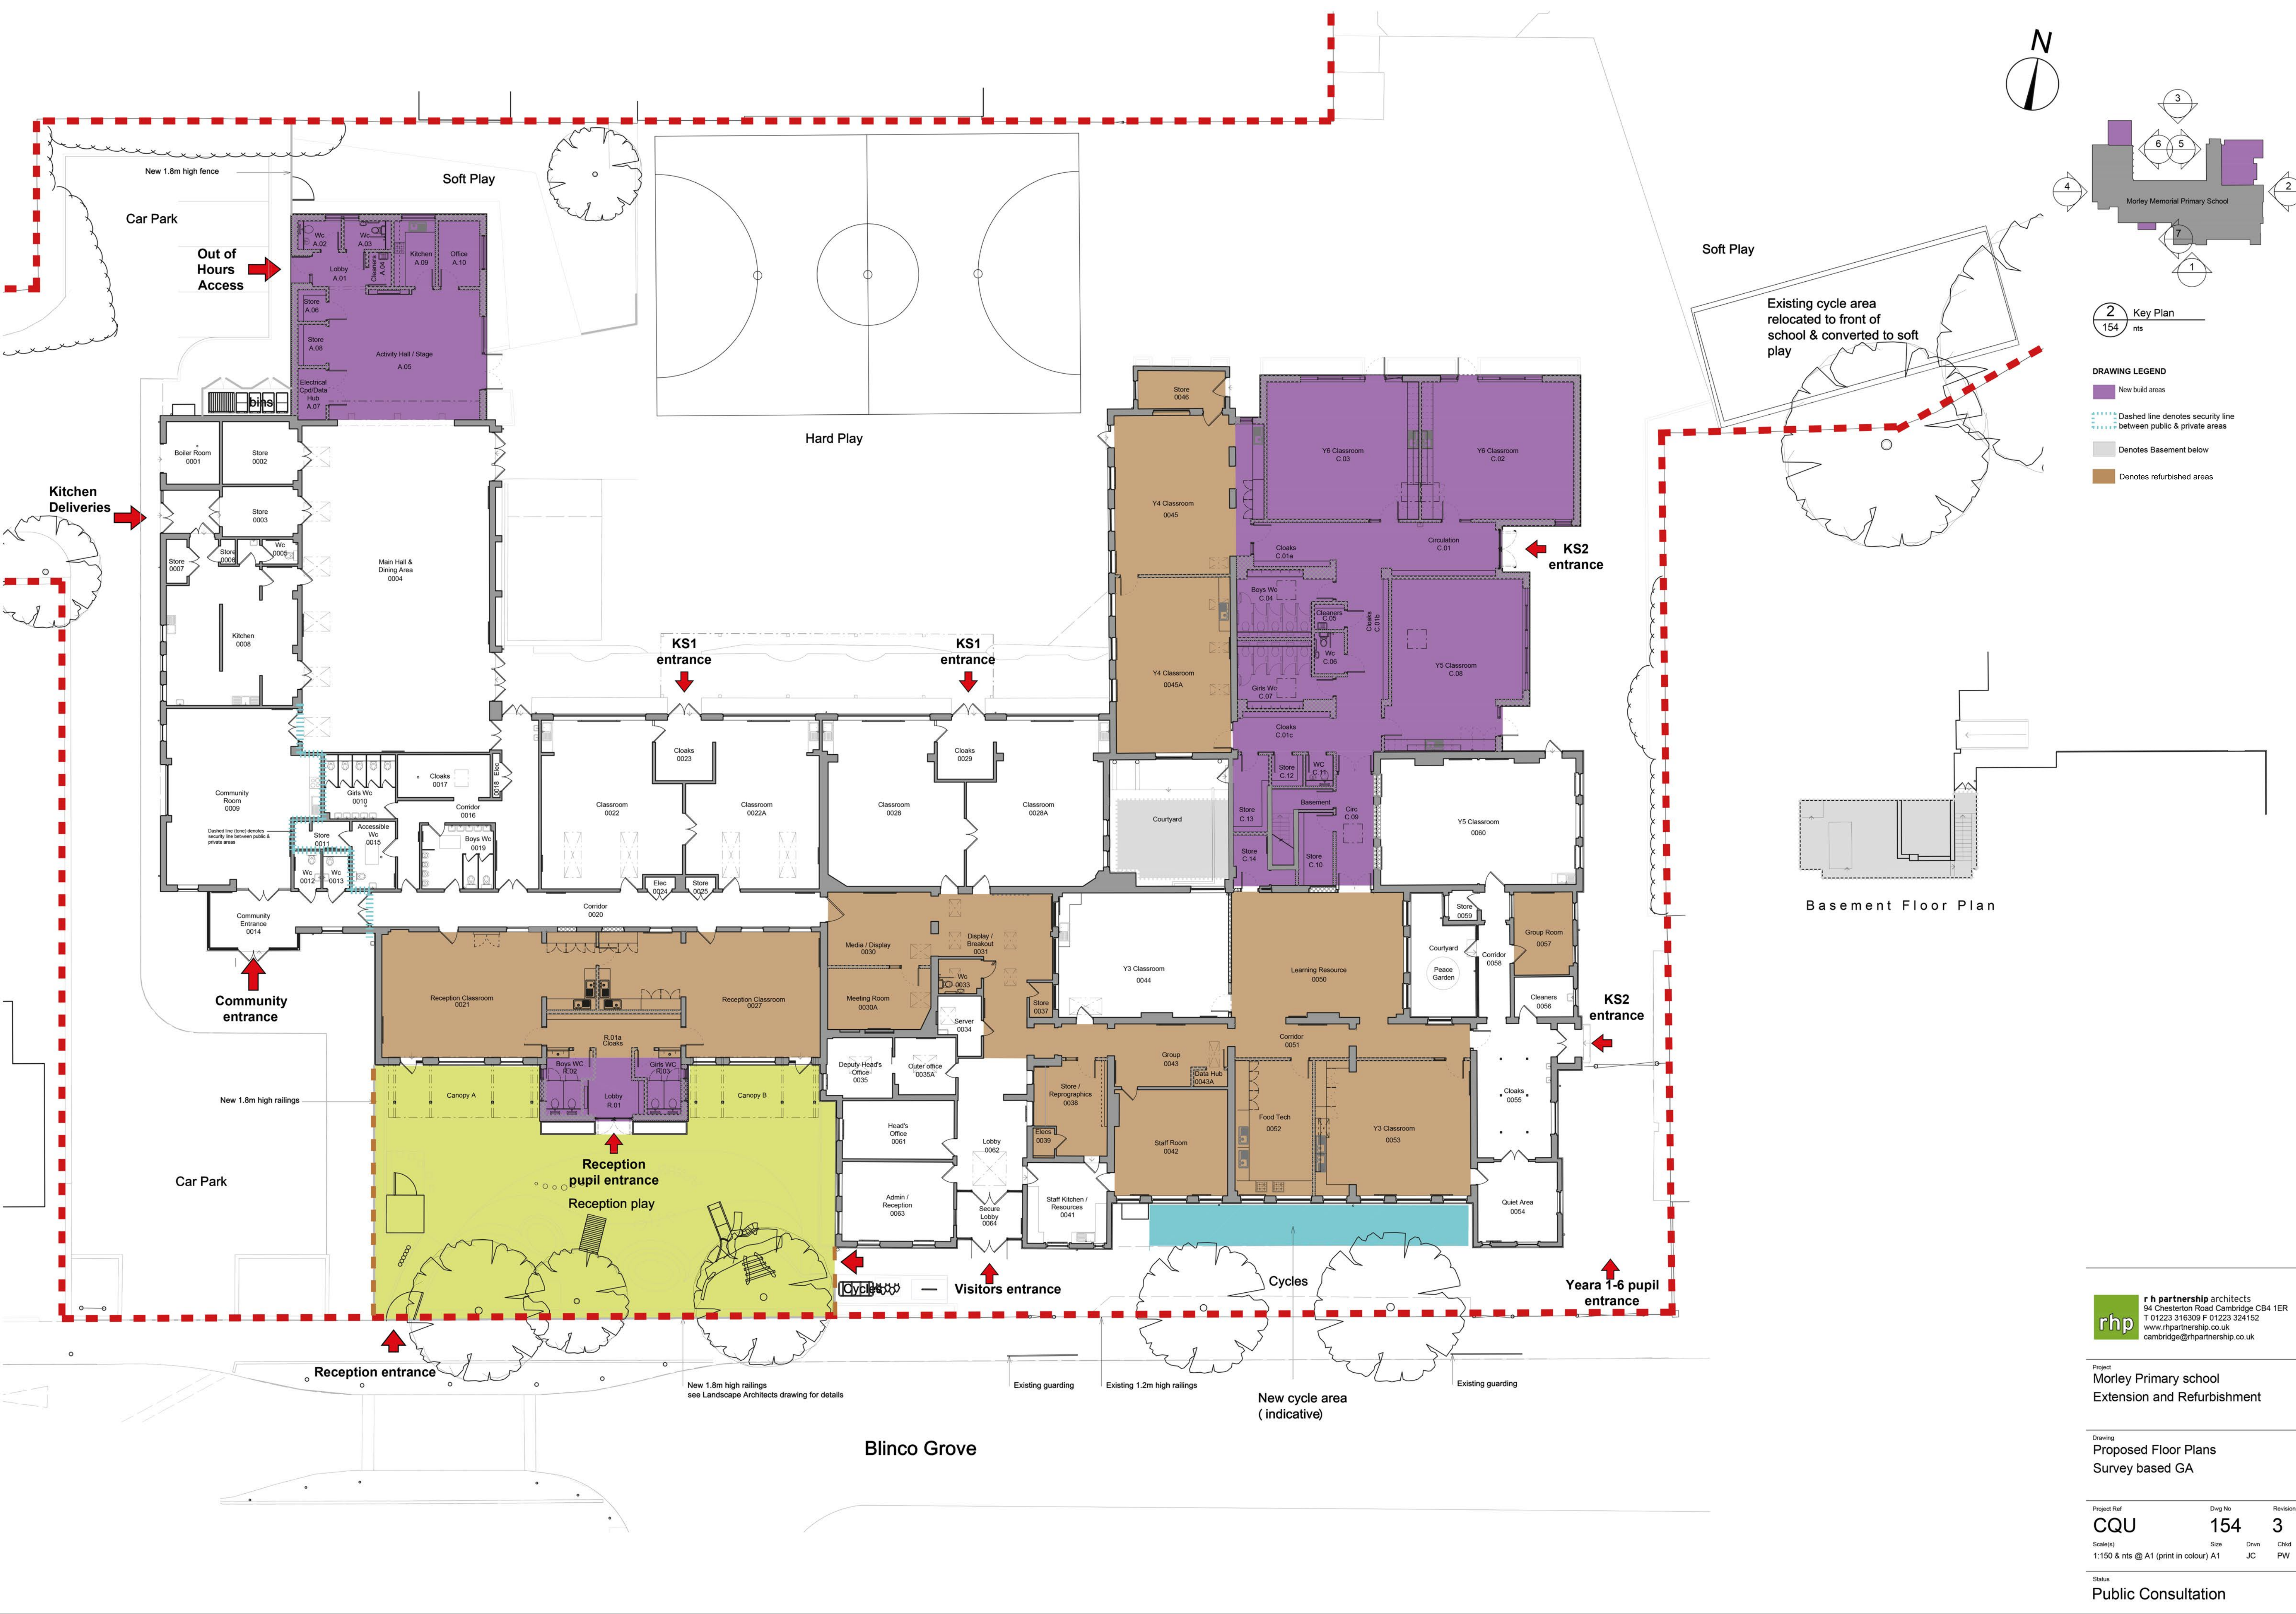

Basement Floor Plan

New 1.8m high fence
Car Park
Out of Hours Access

Kitchen Deliveries

New 1.8m high railings
Car Park

Reception entrance

Reception pupil entrance
Reception play

New 1.8m high railings
see Landscape Architects drawing for details

Blinco Grove

Visitors entrance

Existing guarding
Existing 1.2m high railings

New cycle area (indicative)

Cycles

Years 1-6 pupil entrance

Existing cycle area relocated to front of school & converted to soft play

r h partnership architects
94 Chesterton Road Cambridge CB4 1ER
T 01223 316309 F 01223 324152
www.rhpartnership.co.uk
cambridge@rhpartnership.co.uk

Project
Morley Primary school
Extension and Refurbishment

Drawing
Proposed Floor Plans
Survey based GA

Project Ref	Dwg No	Revision
CQU	154	3
Scale(s)	Size	Drwn
1:150 & nts @ A1 (print in colour)	A1	JC
		PW

Status
Public Consultation