

Existing School Site



Proposed School Site



Aerial view of existing main school site


rhp r h partnership architects
84 Chesterton Road Cambridge CB4 1ER
T 01223 316209 F 01223 324152
www.rhpartnership.co.uk
cambridge@rhpartnership.co.uk

Project
Morley Primary school
Extension and Refurbishment


Discipline
Proposed Development
Strategy

Project Ref	Disc No	Revision
CQU	160	1

Status
Public Consultation

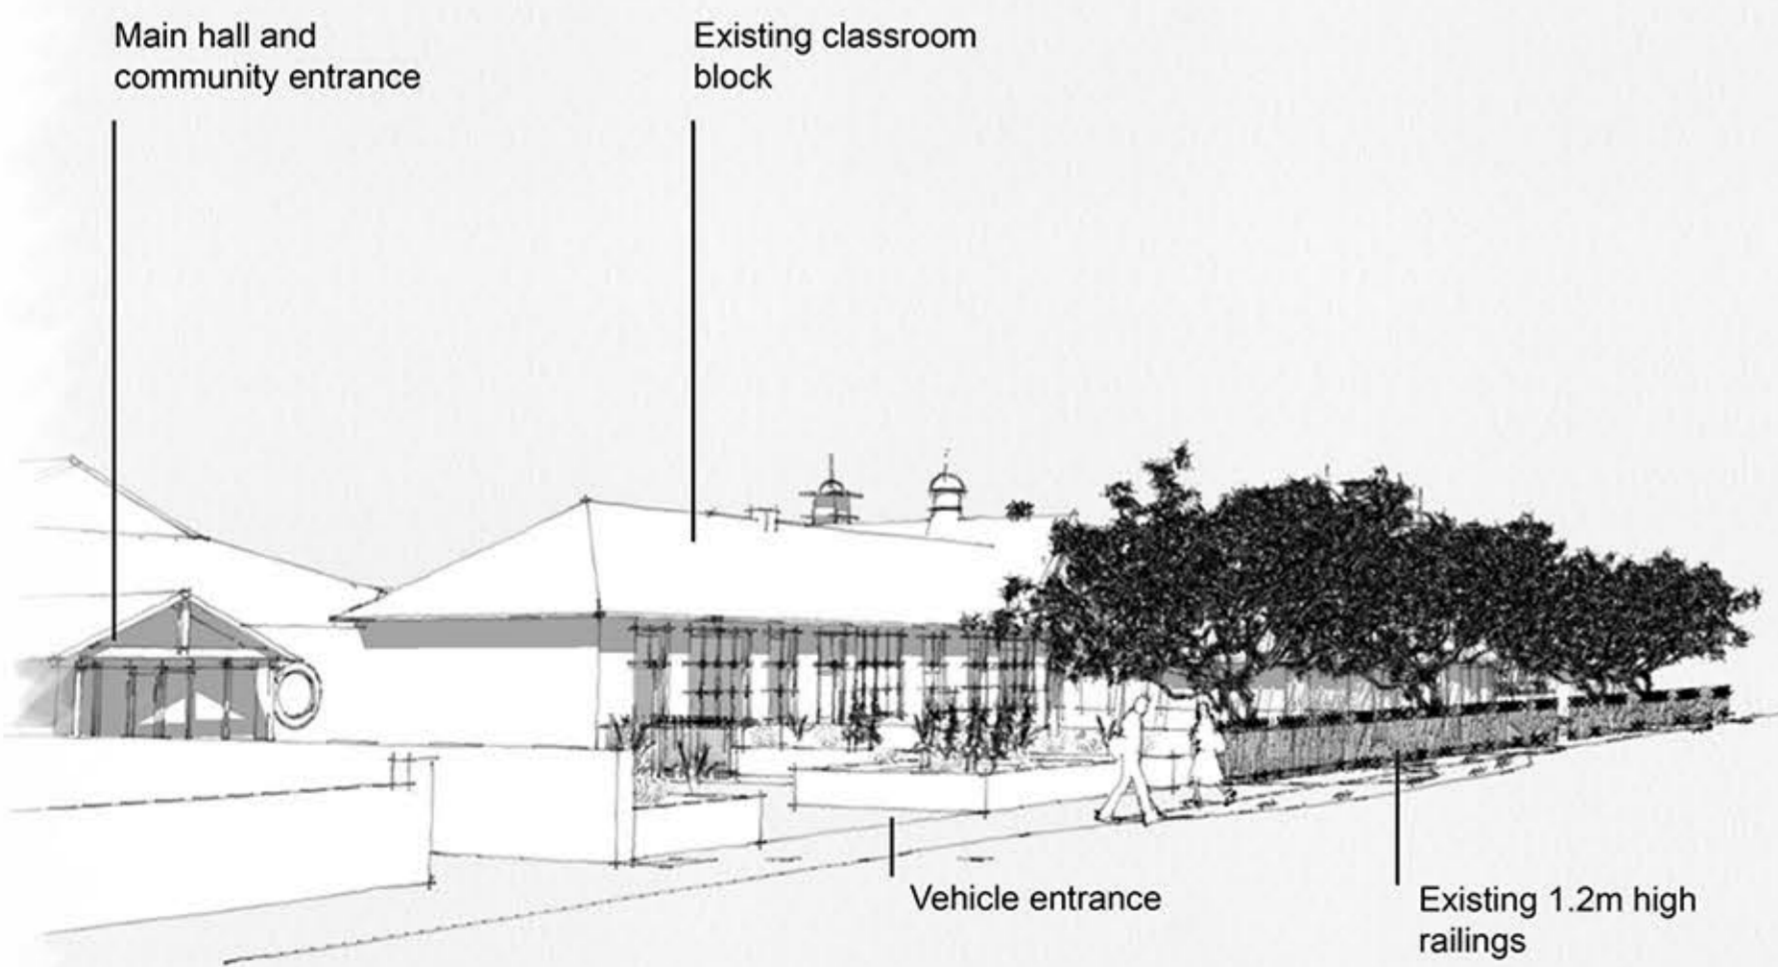


Existing

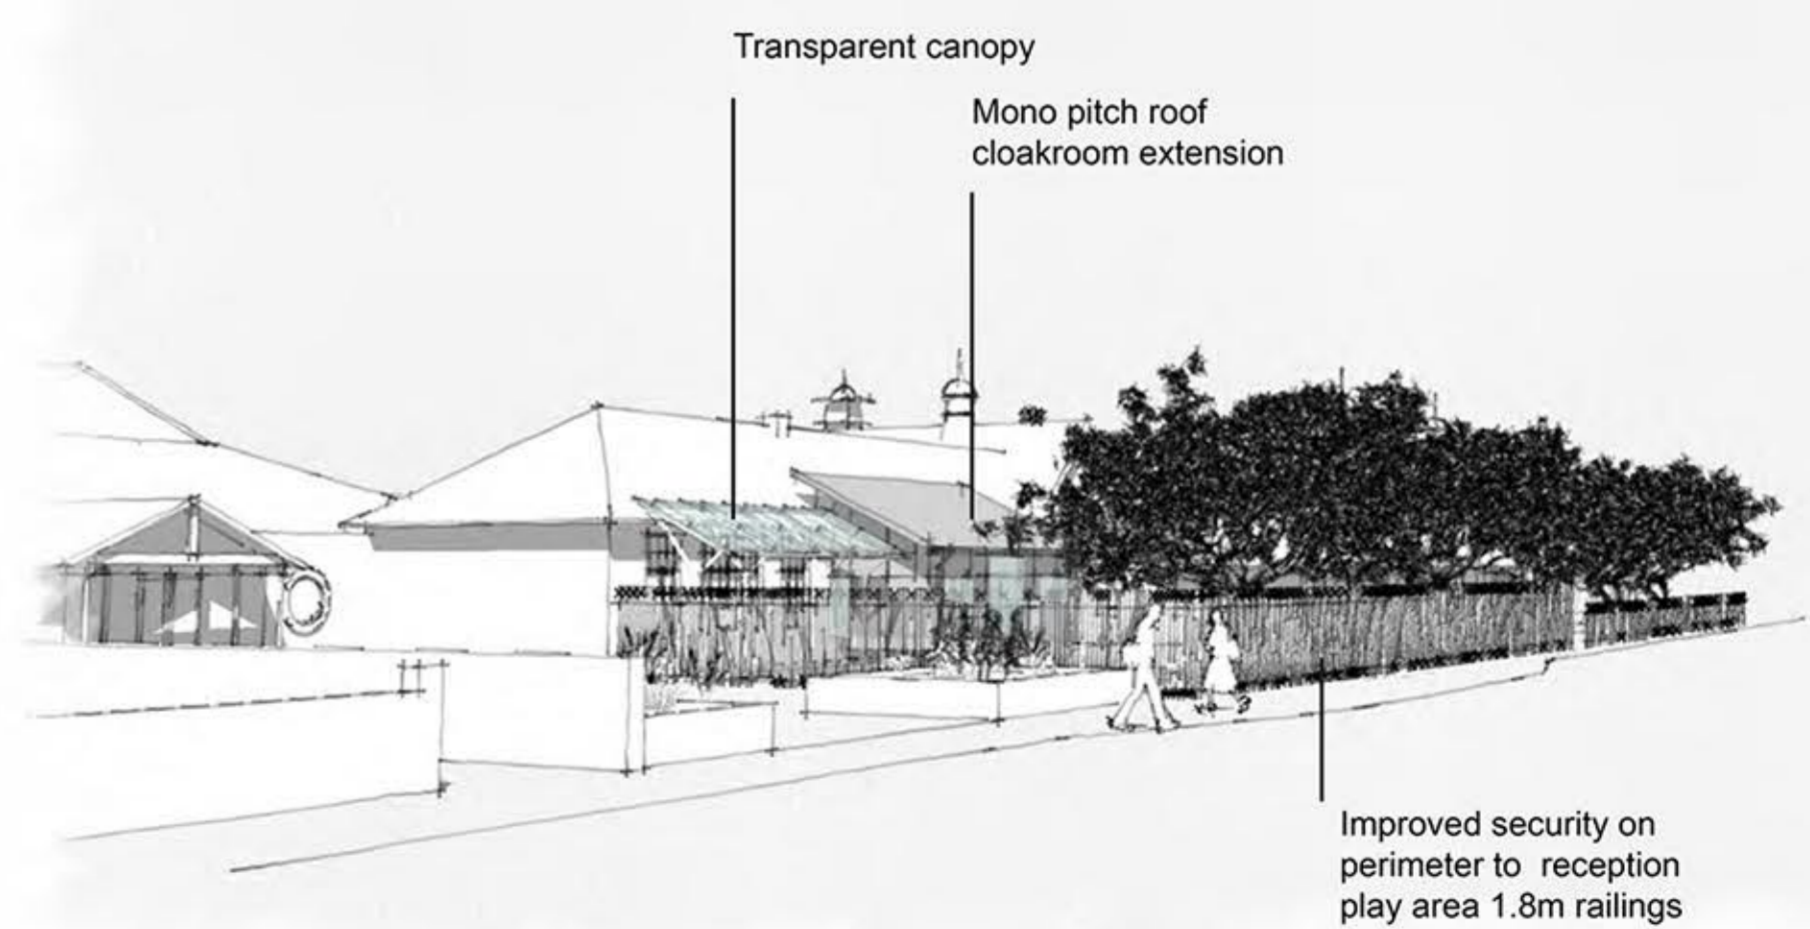

Proposed Reception Classroom



View from Blinco Grove

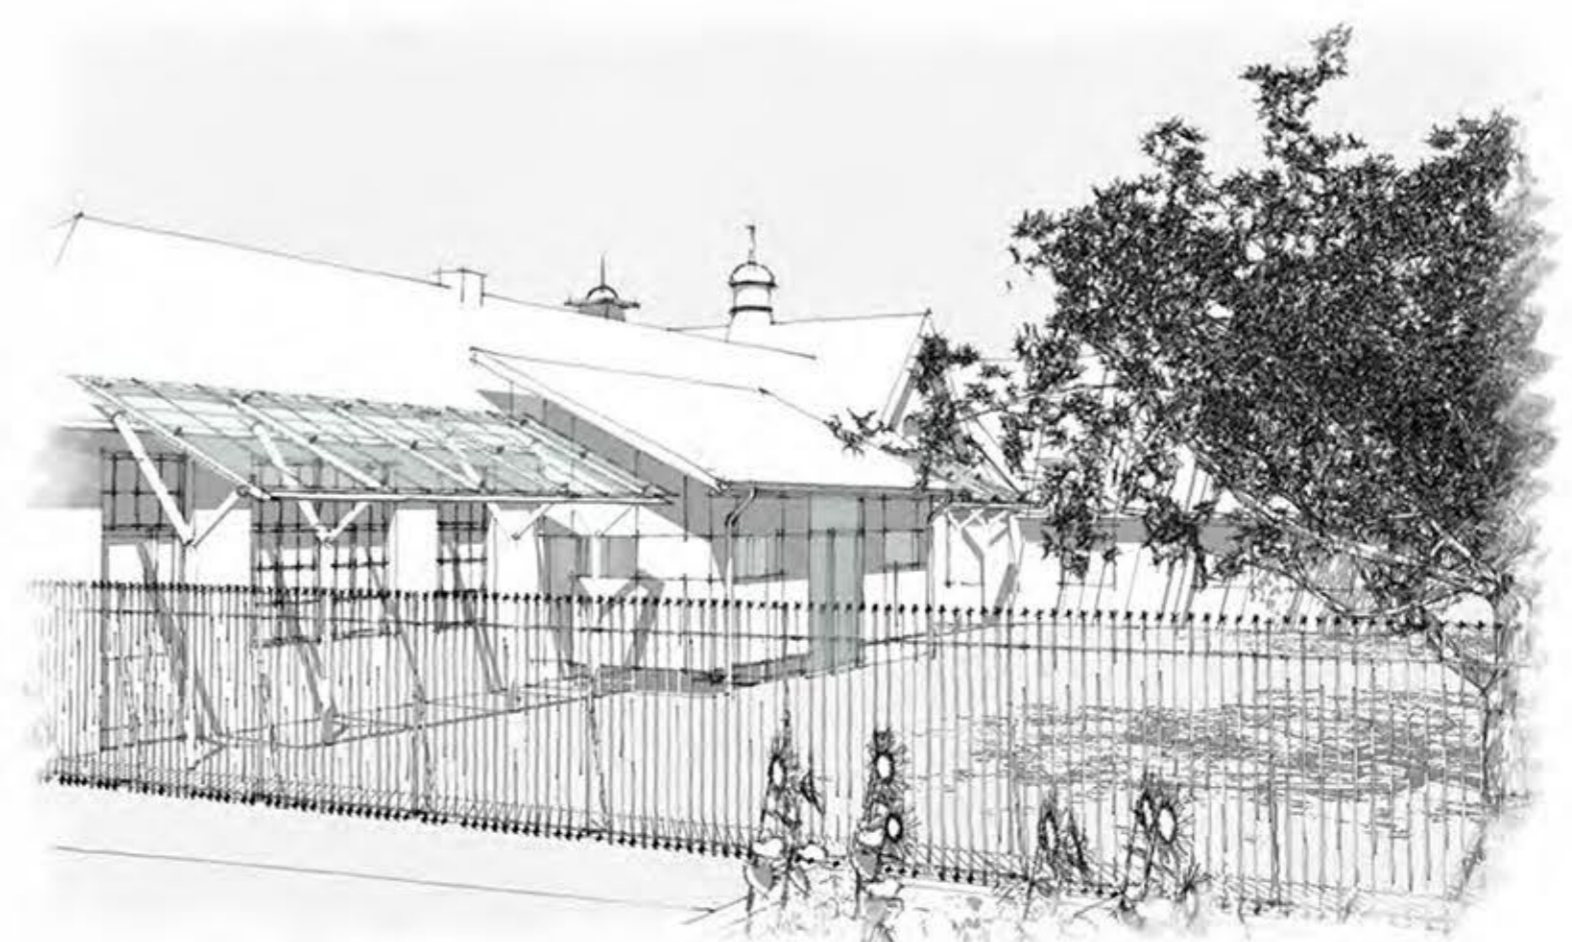

Detail View

rhp r h partnership architects
84 Chesterton Road Cambridge CB4 1ER
T 01223 316209 F 01223 324152
www.rhpartnership.co.uk
cambridge@rhpartnership.co.uk

Project
Morley Primary school
Extension and Refurbishment

Discipline
Reception Classroom Extension
(before and after views)

Project Ref	Disc No	Revision
CQU	163	1

Status
Public Consultation