



**DRAWING LEGEND**  
 Denotes new & replacement classroom entrance doors and windows as part of these works



South-Elevation 1 (Fronting Blinco Grove).

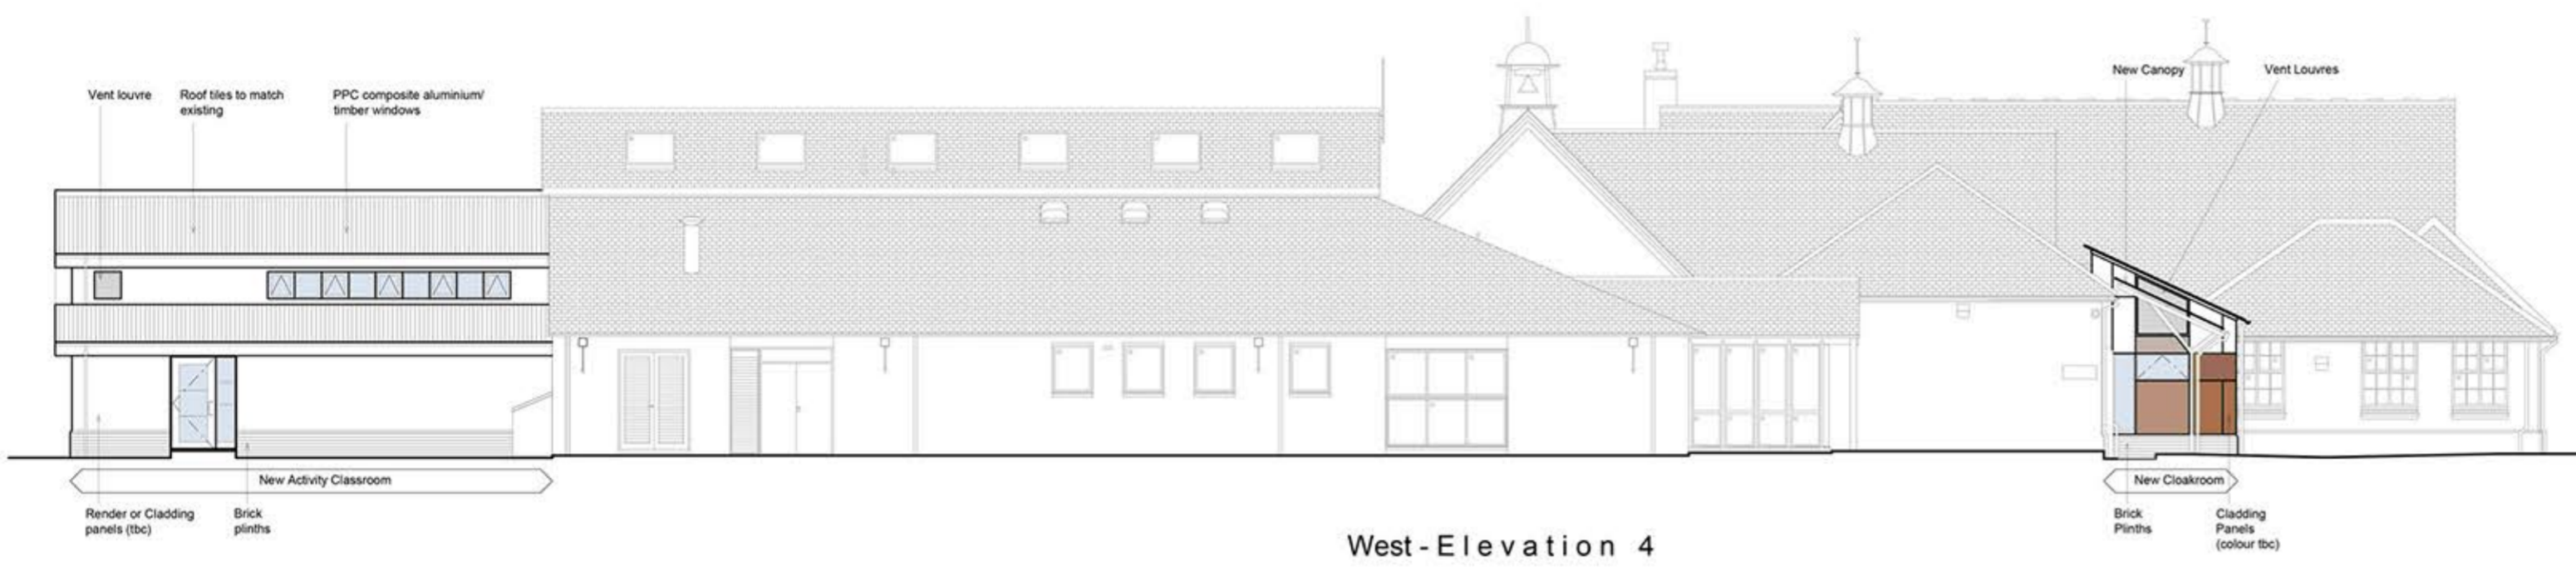


West-Elevation 4

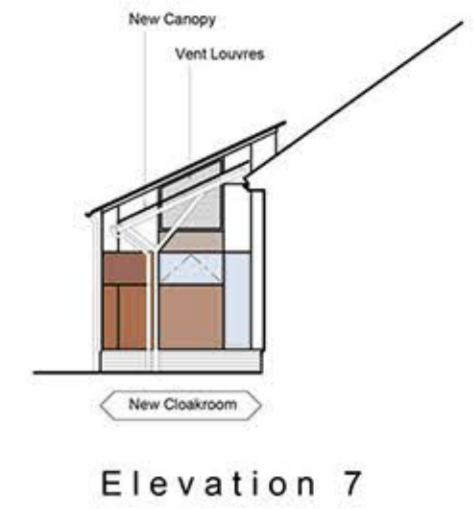

Elevation 7



East-Elevation 2

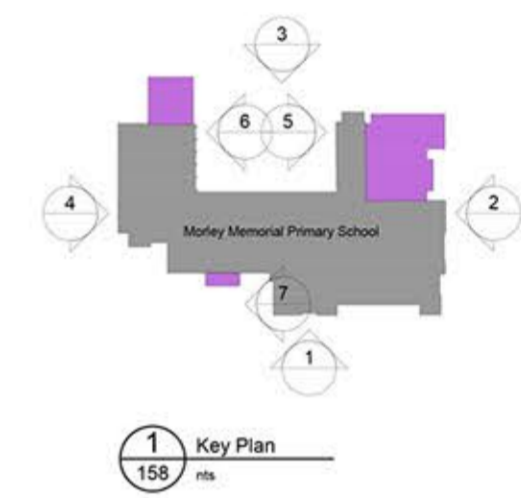

1 Key Plan  
158 rls


r h partnership architects  
 54 Chesterton Road Cambridge CB4 1ER  
 T 01223 316309 F 01223 324152  
 www.rhpartnership.co.uk  
 cambridge@rhpartnership.co.uk

Project  
 Morley Primary school  
 Extension and Refurbishment


Drawing  
 Proposed Elevations  
 Survey based GA  
 Drawing 1 of 2

Project Ref	Dwg No	Revision
CQU	158	2
Scale	Size	Drawn
1:100 @ A1 (print in colour)	A1	JC
Checked	Drawn	Check
		PW


Status  
 Public Consultation

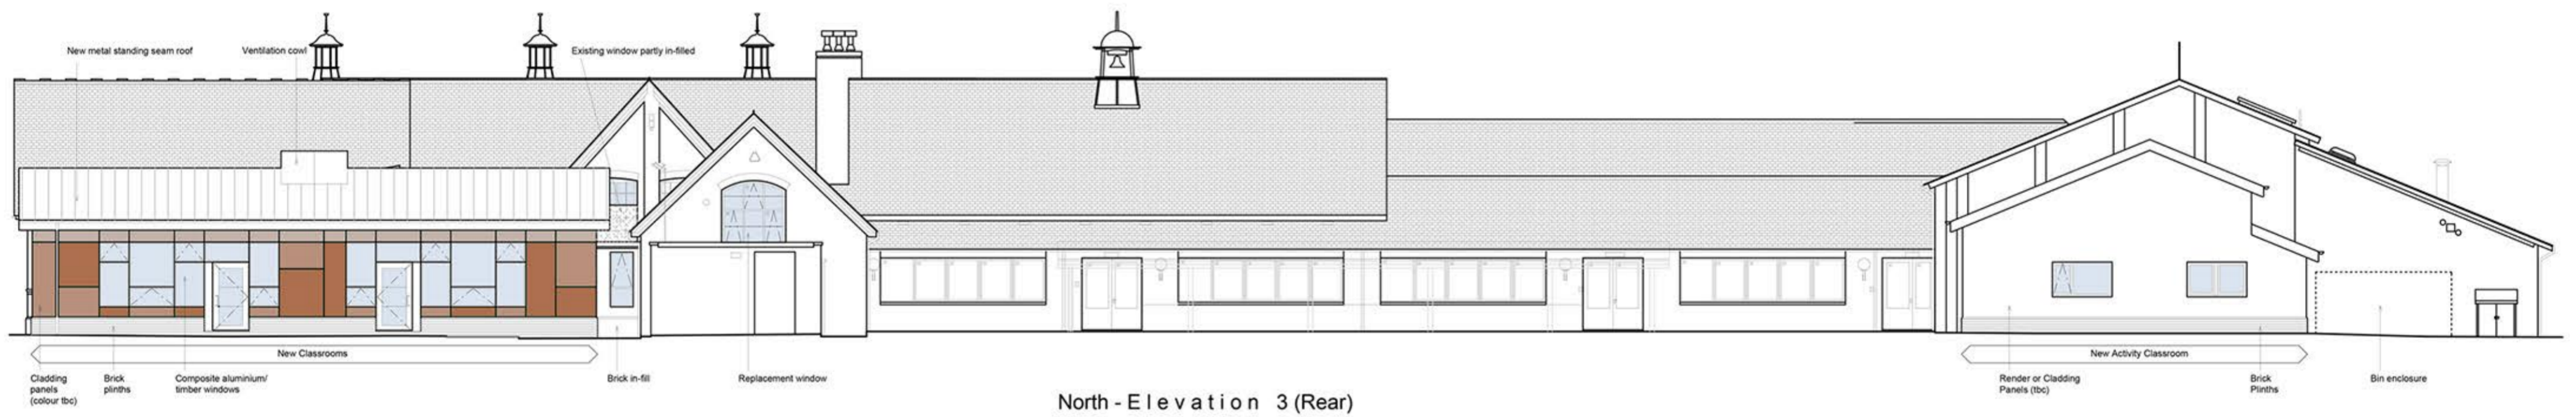


North-Elevation 3 (Rear)

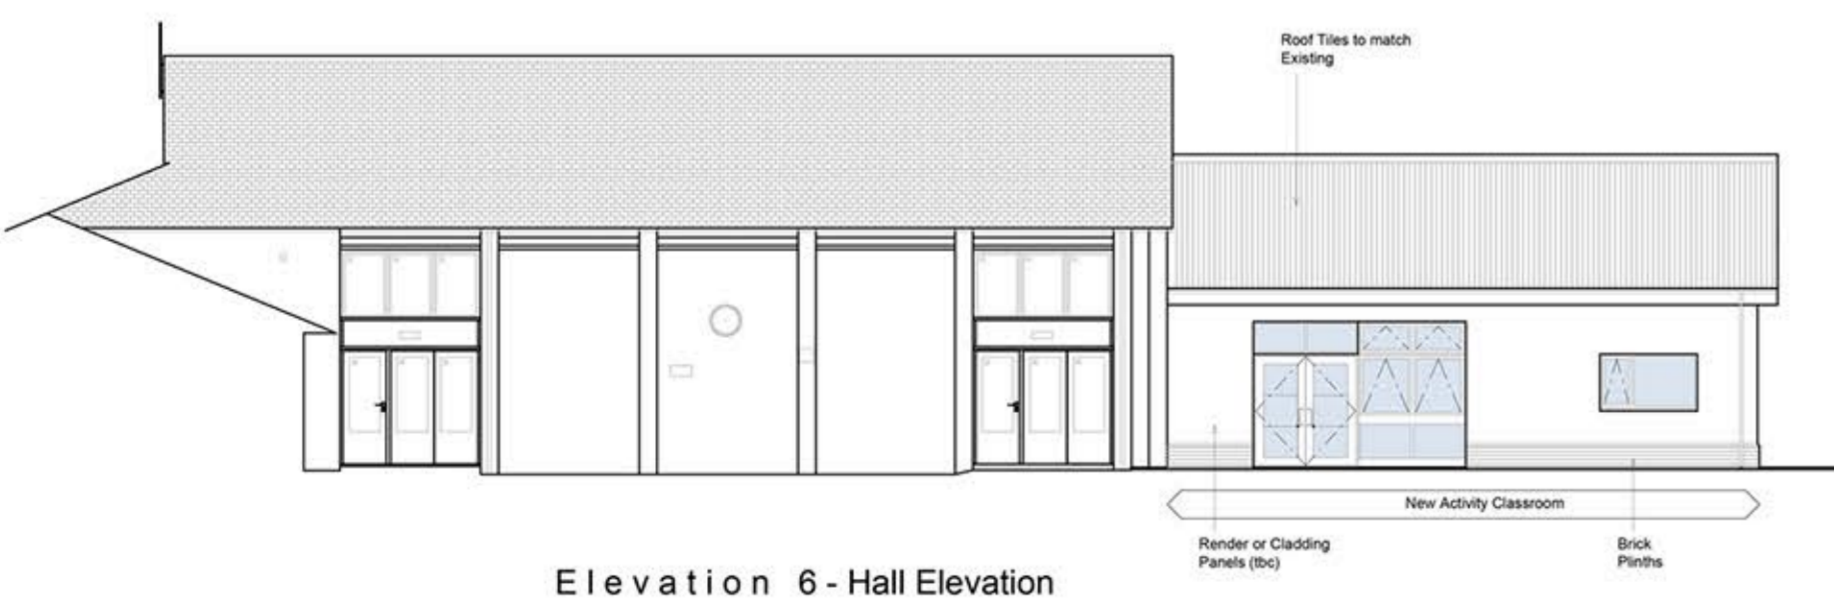

Elevation 6 - Hall Elevation

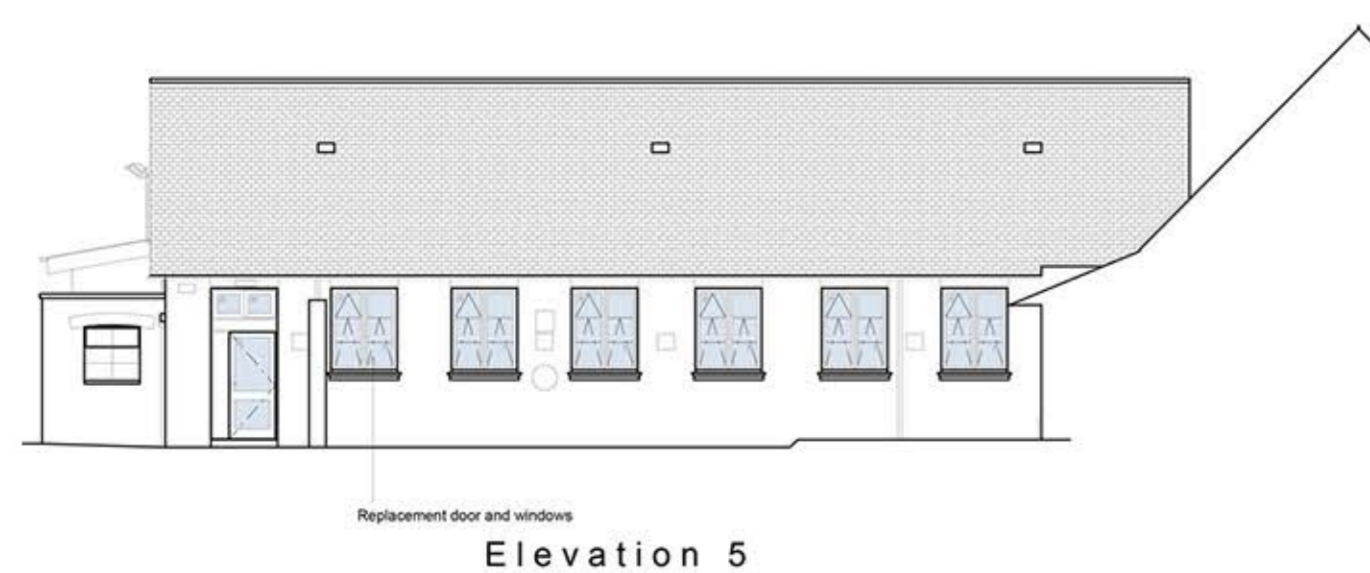

Elevation 5

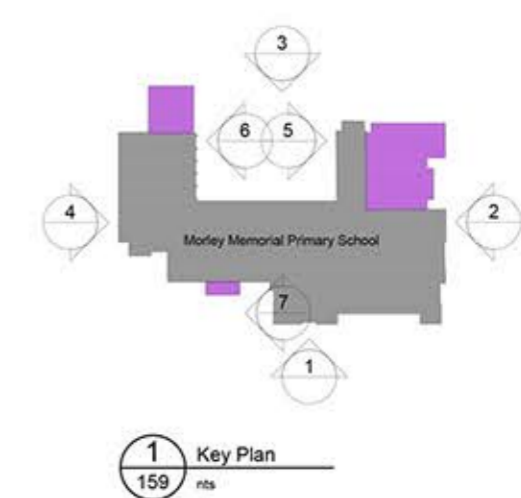

5 Key Plan  
159 rls

r h partnership architects  
 54 Chesterton Road Cambridge CB4 1ER  
 T 01223 316309 F 01223 324152  
 www.rhpartnership.co.uk  
 cambridge@rhpartnership.co.uk

Project  
 Morley Primary school  
 Extension and Refurbishment

Drawing  
 Proposed Elevations  
 Survey based GA  
 Drawing 2 of 2

Project Ref	Dwg No	Revision
CQU	159	2
Scale	Size	Drawn
1:100 @ A1 (print in colour)	A1	JC
Checked	Drawn	Check
		PW

Status  
 Public Consultation