












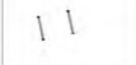









- KEY**
-  **Existing Trees**
To be retained - refer to Arboricultural Method Statement
 -  **Proposed Trees**
Refer to Outline Planting plan
 -  **Proposed planting bed**
Refer to Outline Planting plan
 -  **Proposed hedge**
1.5m high hedge, refer to Outline Planting plan
 -  **Proposed Grass**
Refer to Outline Planting plan
 -  **Proposed Wildflower meadow**
Refer to Outline Planting plan
 -  **Kerbs**
 -  **Hard play fencing, 2.2m high**
with 1.5m high solid rebound board
 -  **Hard play fencing, 2.2m high**
with 1.5m high mesh rebound
 -  **Open mesh fencing, 1.8m high**
 -  **New steel gate and railing to front**
1.6m high to hard play site, 1.8m high to school
 -  **Close boarded timber fence, 1.8m high**
with top rail
 -  **Bin store enclosure, 1.8m high**
 -  **Picket fence, 1m high**
 -  **Asphalt concrete to carpark**
 -  **Asphalt concrete to Playground**
 -  **Porous macadam to hard play**
allow for kerbs around hard play
 -  **Concrete block paving**
 -  **Rubber shred paving**
 -  **Rubber crumb surface**
 -  **Artificial grass surface**
 -  **Logs**
 -  **Boulders**
 - **Door protectors**
to each new outward opening door


MORLEY PRIMARY SCHOOL
FOR R H PARTNERSHIP

LANDSCAPE PROPOSALS

DRAWING NO: 3744/P01 **REVISION NO: 06**

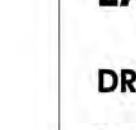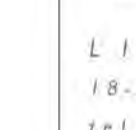Scale: 1:250 @ A1 Date: 16th June 2014 Status: Information for MS3

LIVINGSTON EYRE ASSOCIATES
18-20 SCRUTTON STREET SHOREDITCH LONDON EC2A 4RX
t: 020 7247 8971 www.livingstoneyre.co.uk Tax 020 3218 0043
landscape architects and urban designers

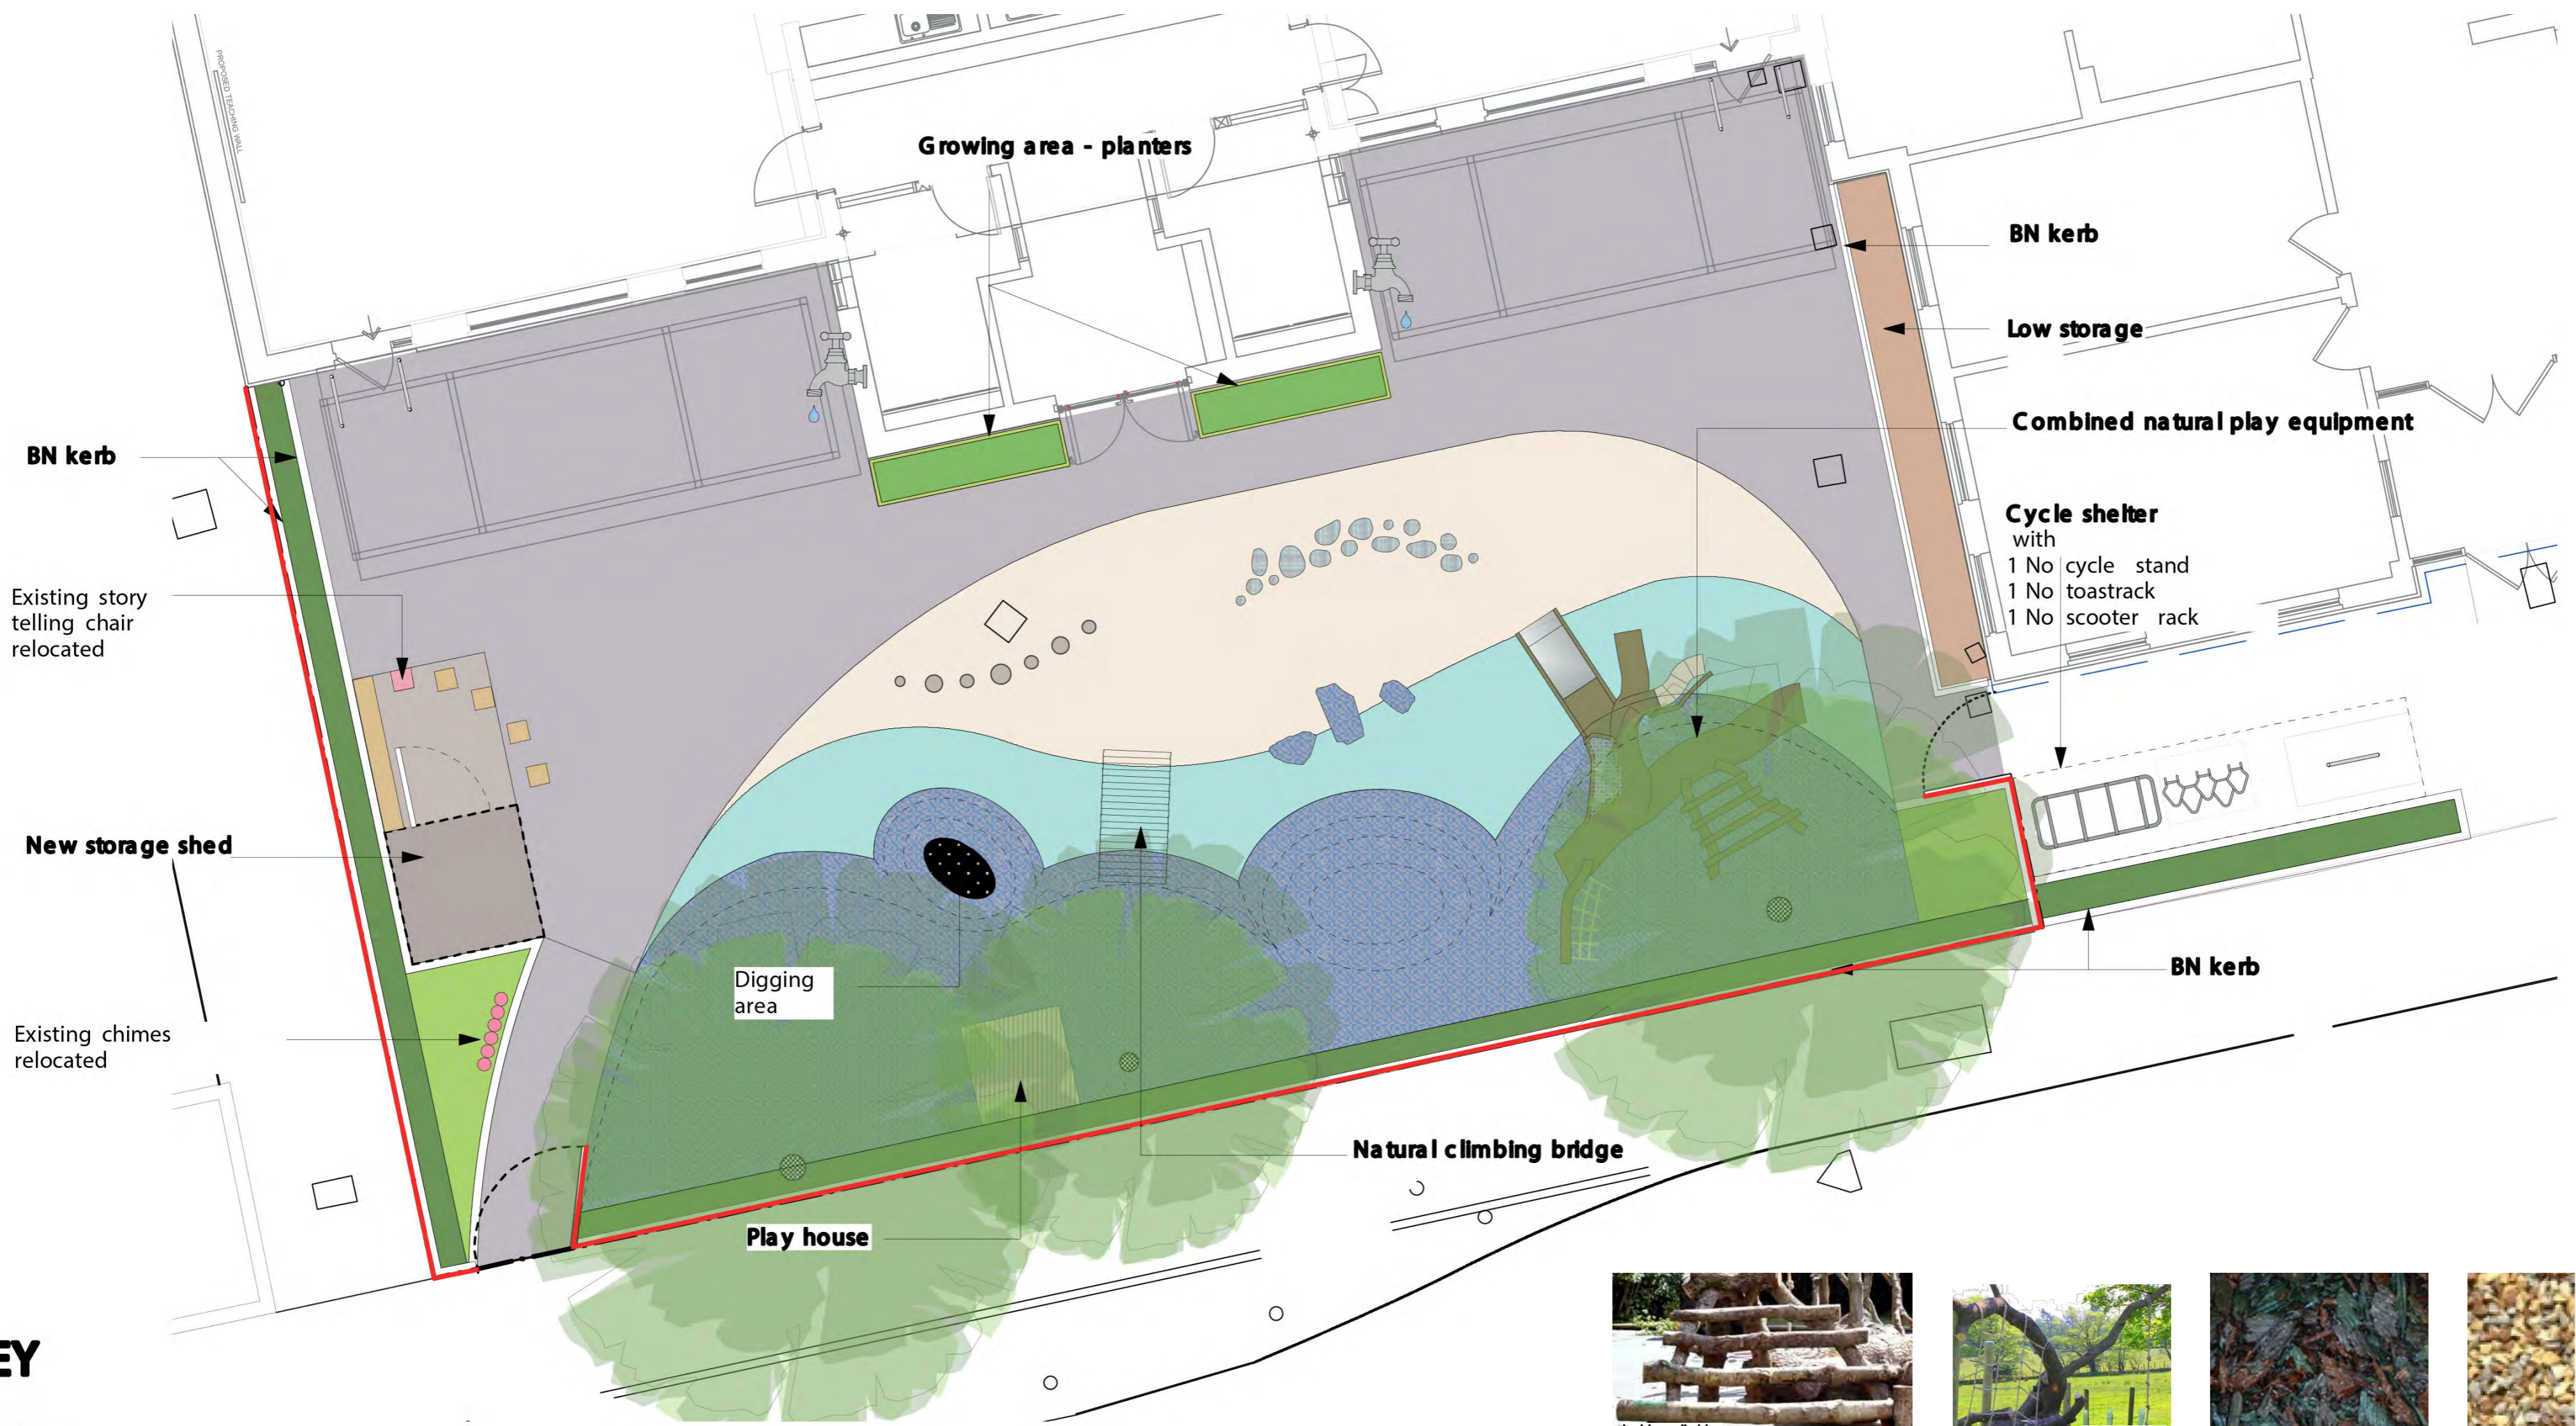

KEY

- Existing Trees**
To be retained - refer to Arboricultural Method Statement
- Proposed planting bed**
Refer to Outline Planting plan
- Proposed hedge**
1.5m high hedge, refer to Outline Planting plan
- Kerbs**

- New steel gate and railing to front**
1.6m high to hard play site, 1.8m high to school
- Asphalt concrete to Playground**
- Rubber shred paving**
- Rubber crumb surface**

- Logs**
- Boulders**
- Door protectors**
to each new outward opening door




MORLEY PRIMARY SCHOOL
FOR R H PARTNERSHIP

LANDSCAPE PROPOSALS
RECEPTION PLAY

DWG NO: 3744/P02 REV NO:

Scale: 1:100@A3 Date: 16th June 2014 Status: Information for MS3

LIVINGSTON EYRE ASSOCIATES
18-20 SCRUTTON STREET SHOREDITCH LONDON EC2A 4RX
TEL 020 7247 8911 www.livingstoneyre.co.uk FAX 020 3216 0843
LANDSCAPE ARCHITECTS AND URBAN DESIGNERS

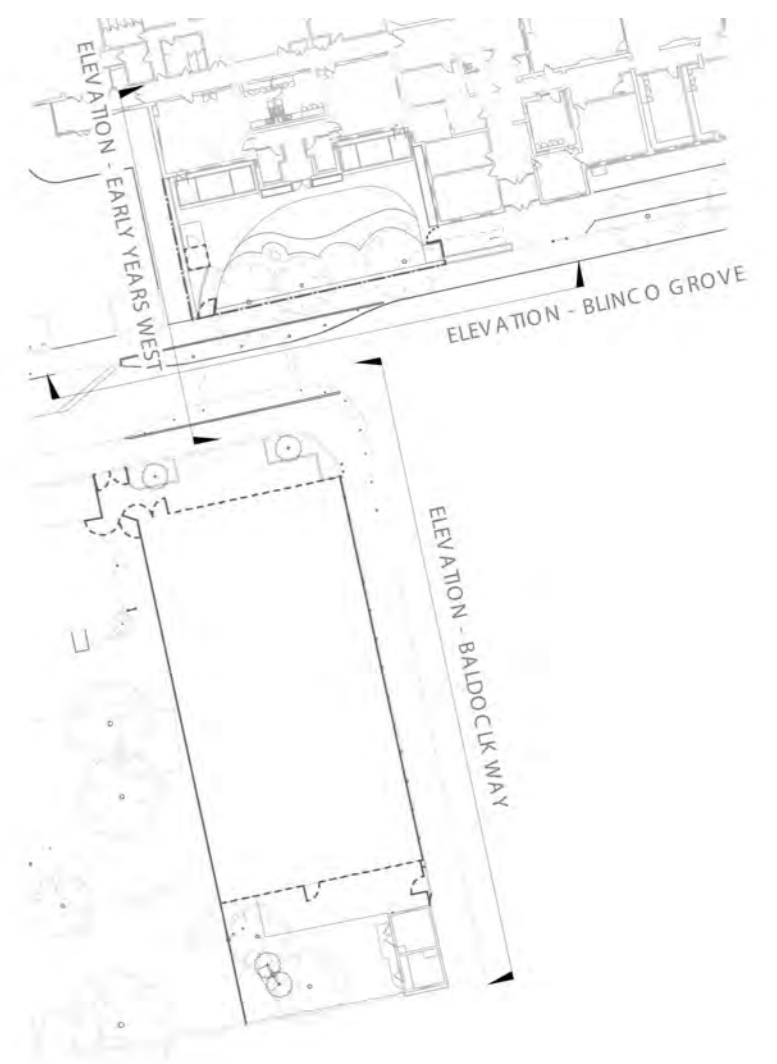

3D views of Reception Play

MORLEY PRIMARY SCHOOL
FOR R H PARTNERSHIP

ELEVATIONS

DRAWING NO: 3744/P03 REVISION NO:

Scale: 1:100 Date: 16th June 2014 Status: Information for MS3

LIVINGSTON EYRE ASSOCIATES
18-20 SCRUTTON STREET SHOREDITCH LONDON EC2A 4RX
TEL 020 7247 8911 www.livingstoneyre.co.uk FAX 020 3216 0843
LANDSCAPE ARCHITECTS AND URBAN DESIGNERS