


# Preferred Option

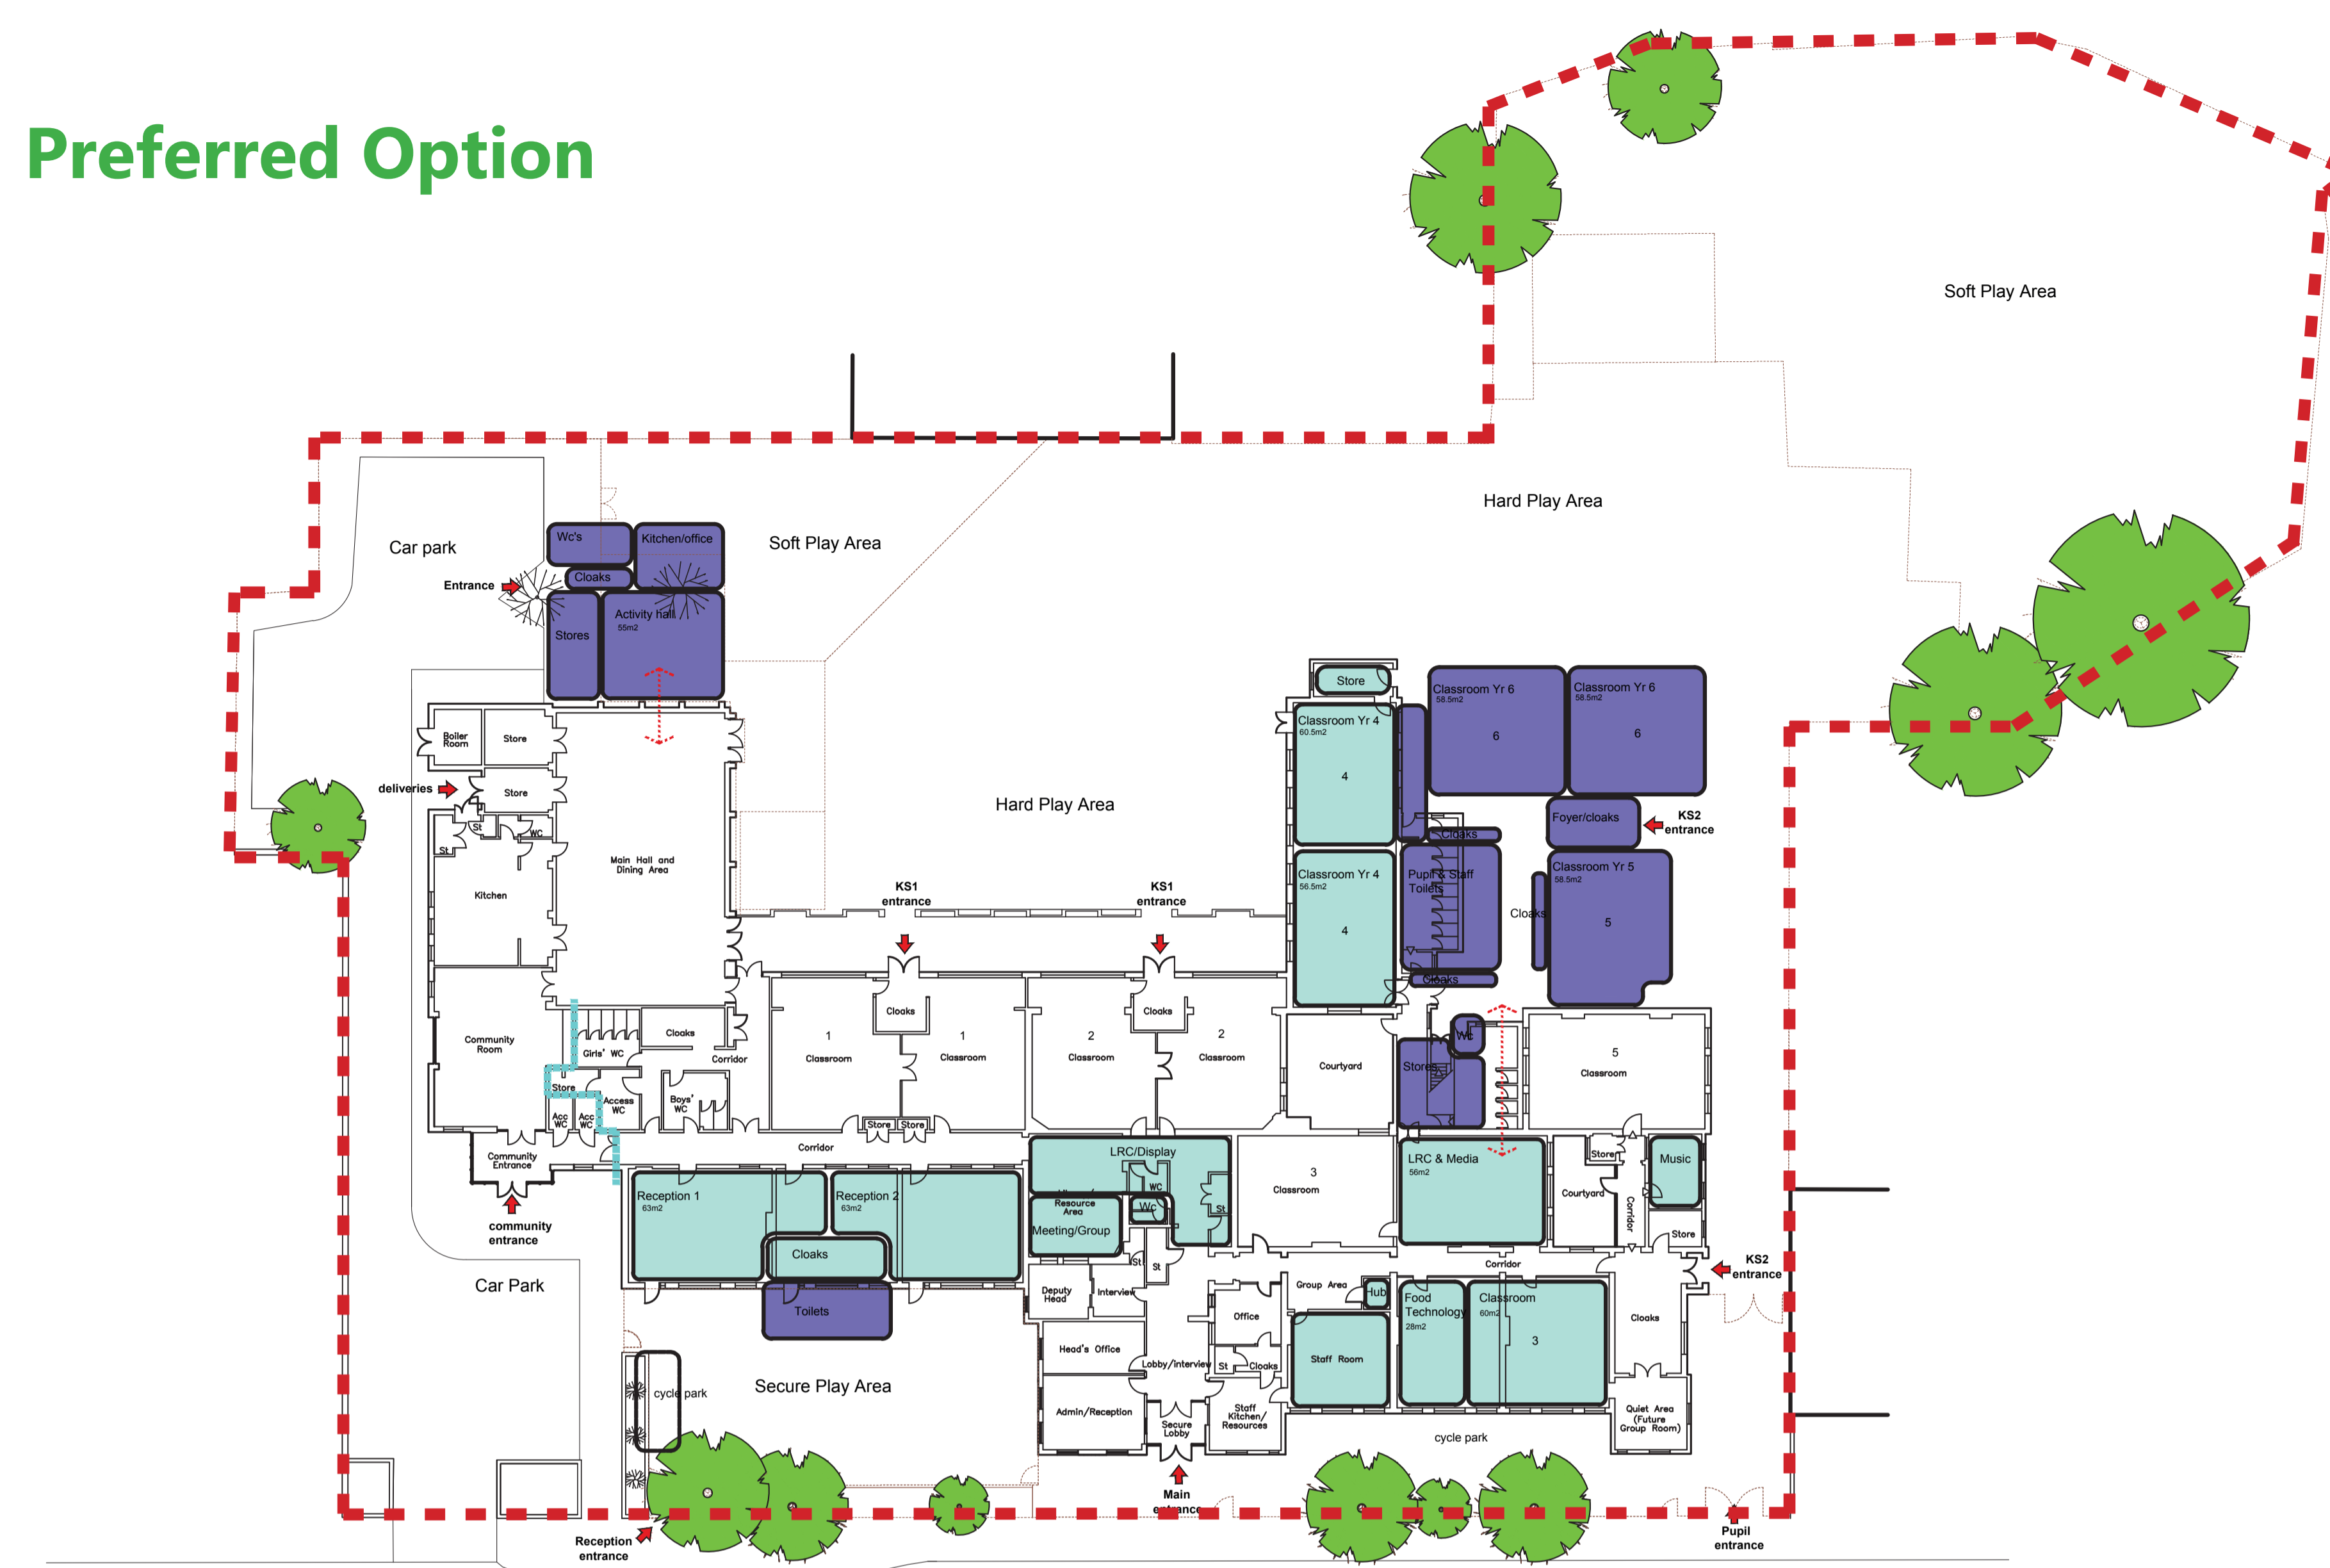


## One site fit for 21st Century education

- Safe learning environment
- Improved circulation
- Rationale of spaces to provide efficiency and increase flexibility
- Better connectivity
- Increased classroom sizes
- Better cloakroom facilities
- Safer arrival
- Improved soft play area for all year use



## Annex Site

- Dedicated full Day Care provision for 0 - 5s
- Improved room adjacencies
- Dedicated secure visitor's entrance
- Separate child entrance
- Improved facilities for children

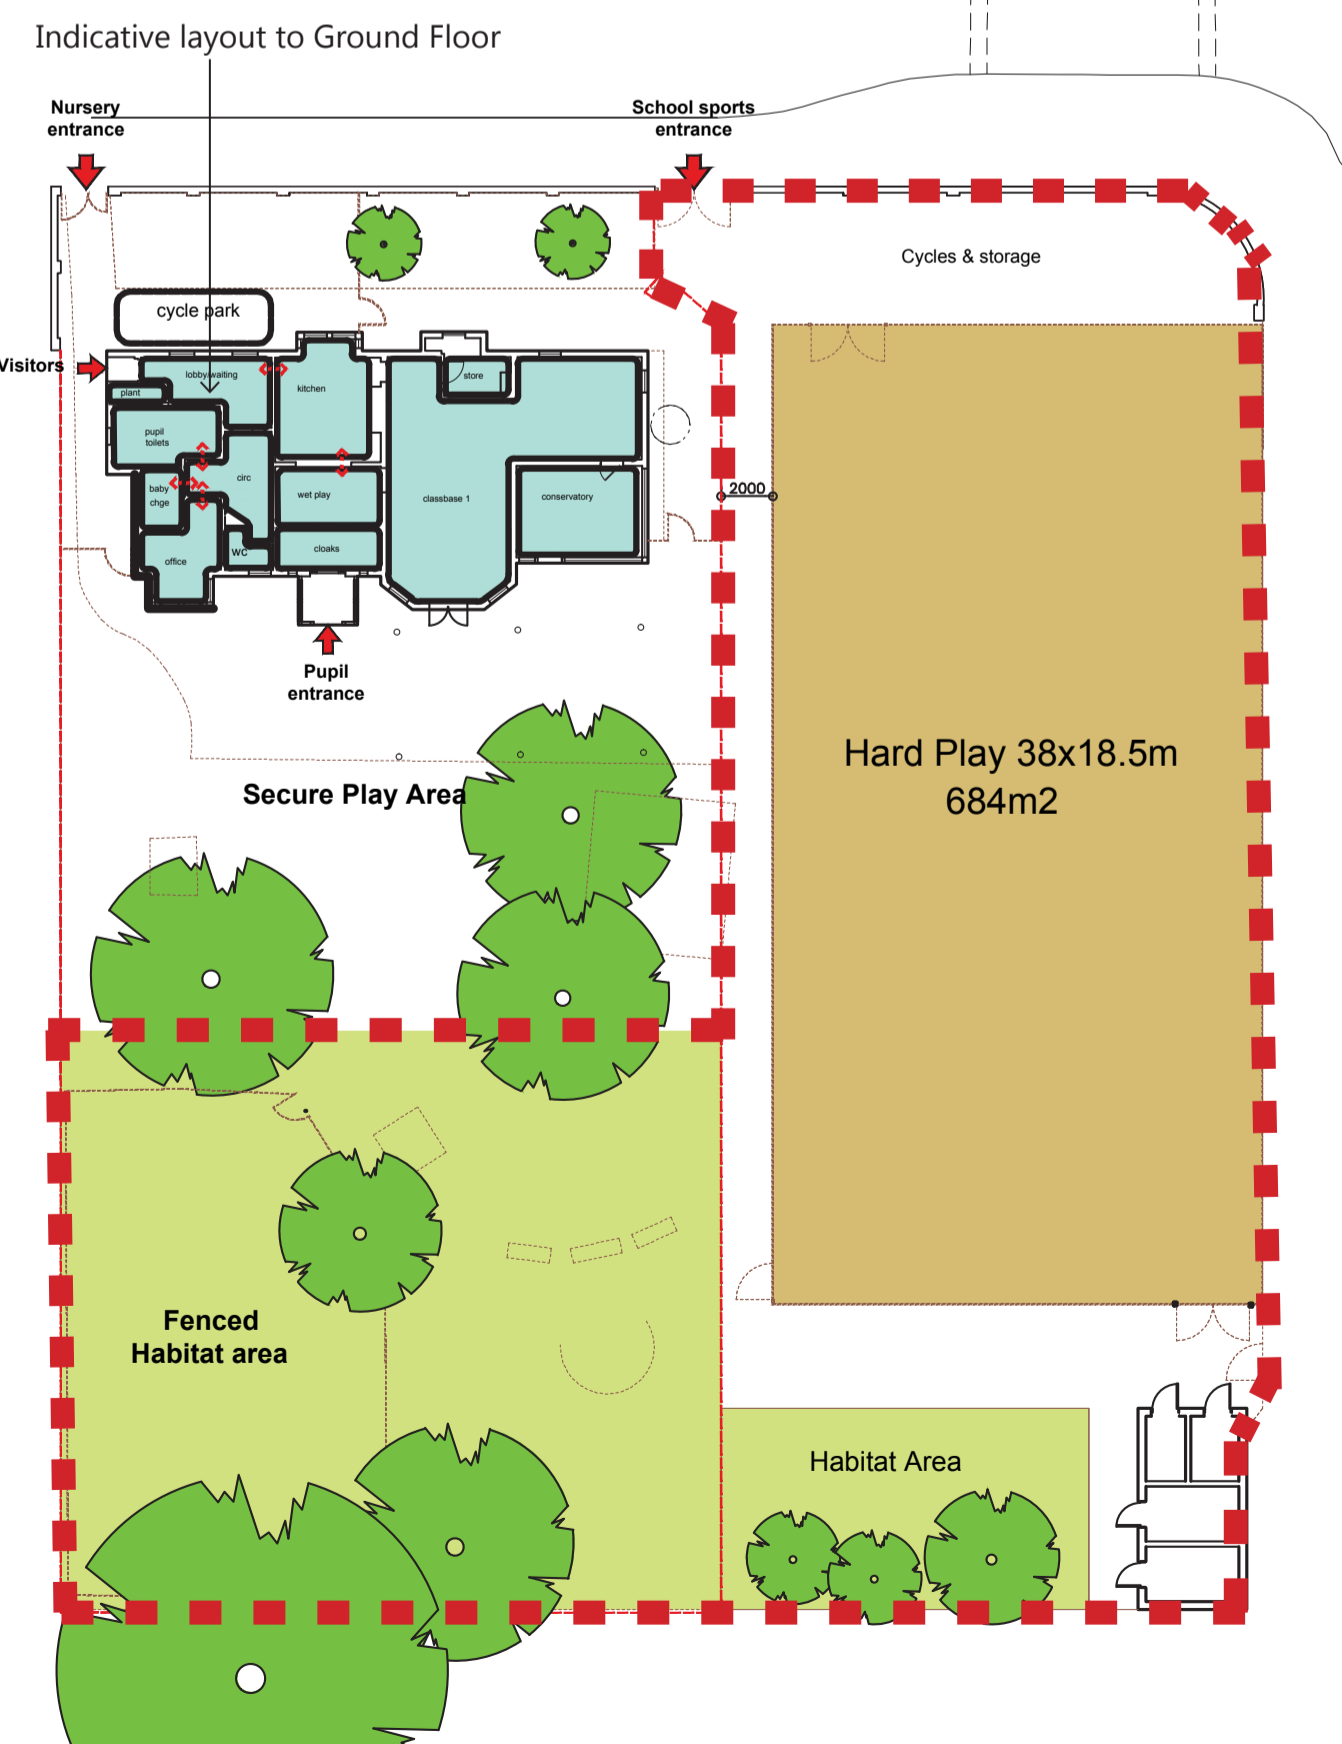

BLINCO GROVE

BALDOCK WAY

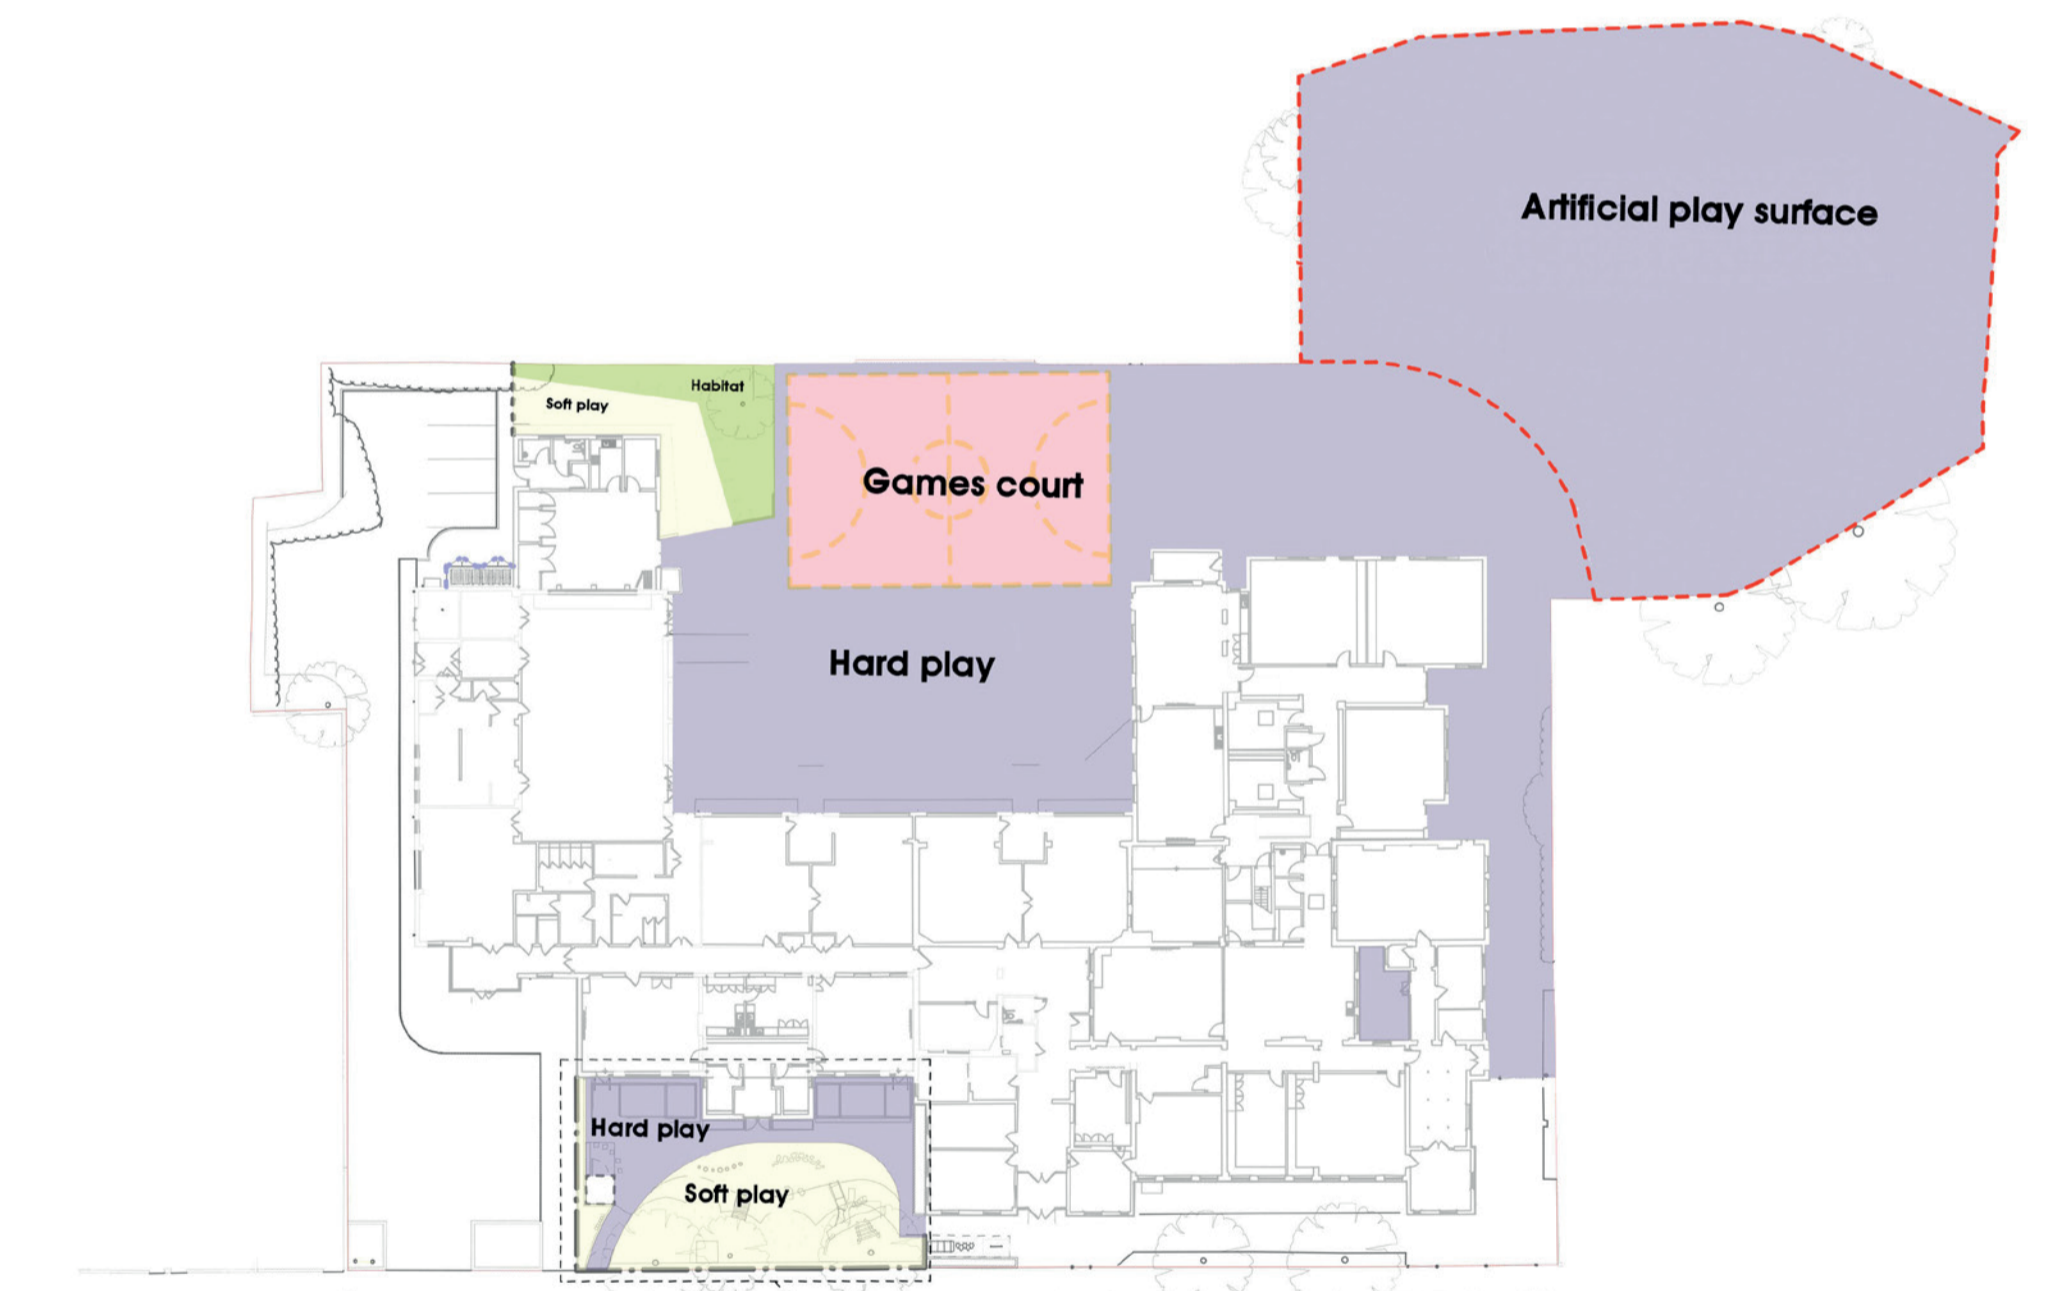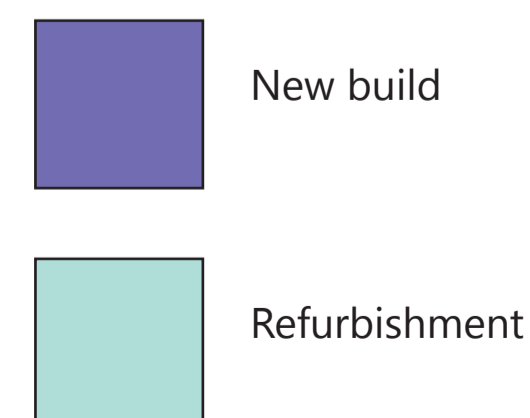

- Reception area Play space
- A Reception ✓
  - B Unified Site ✓
  - C Accommodation Improvements ✓
  - D Early Years Education ✓

External Play Area Strategy